


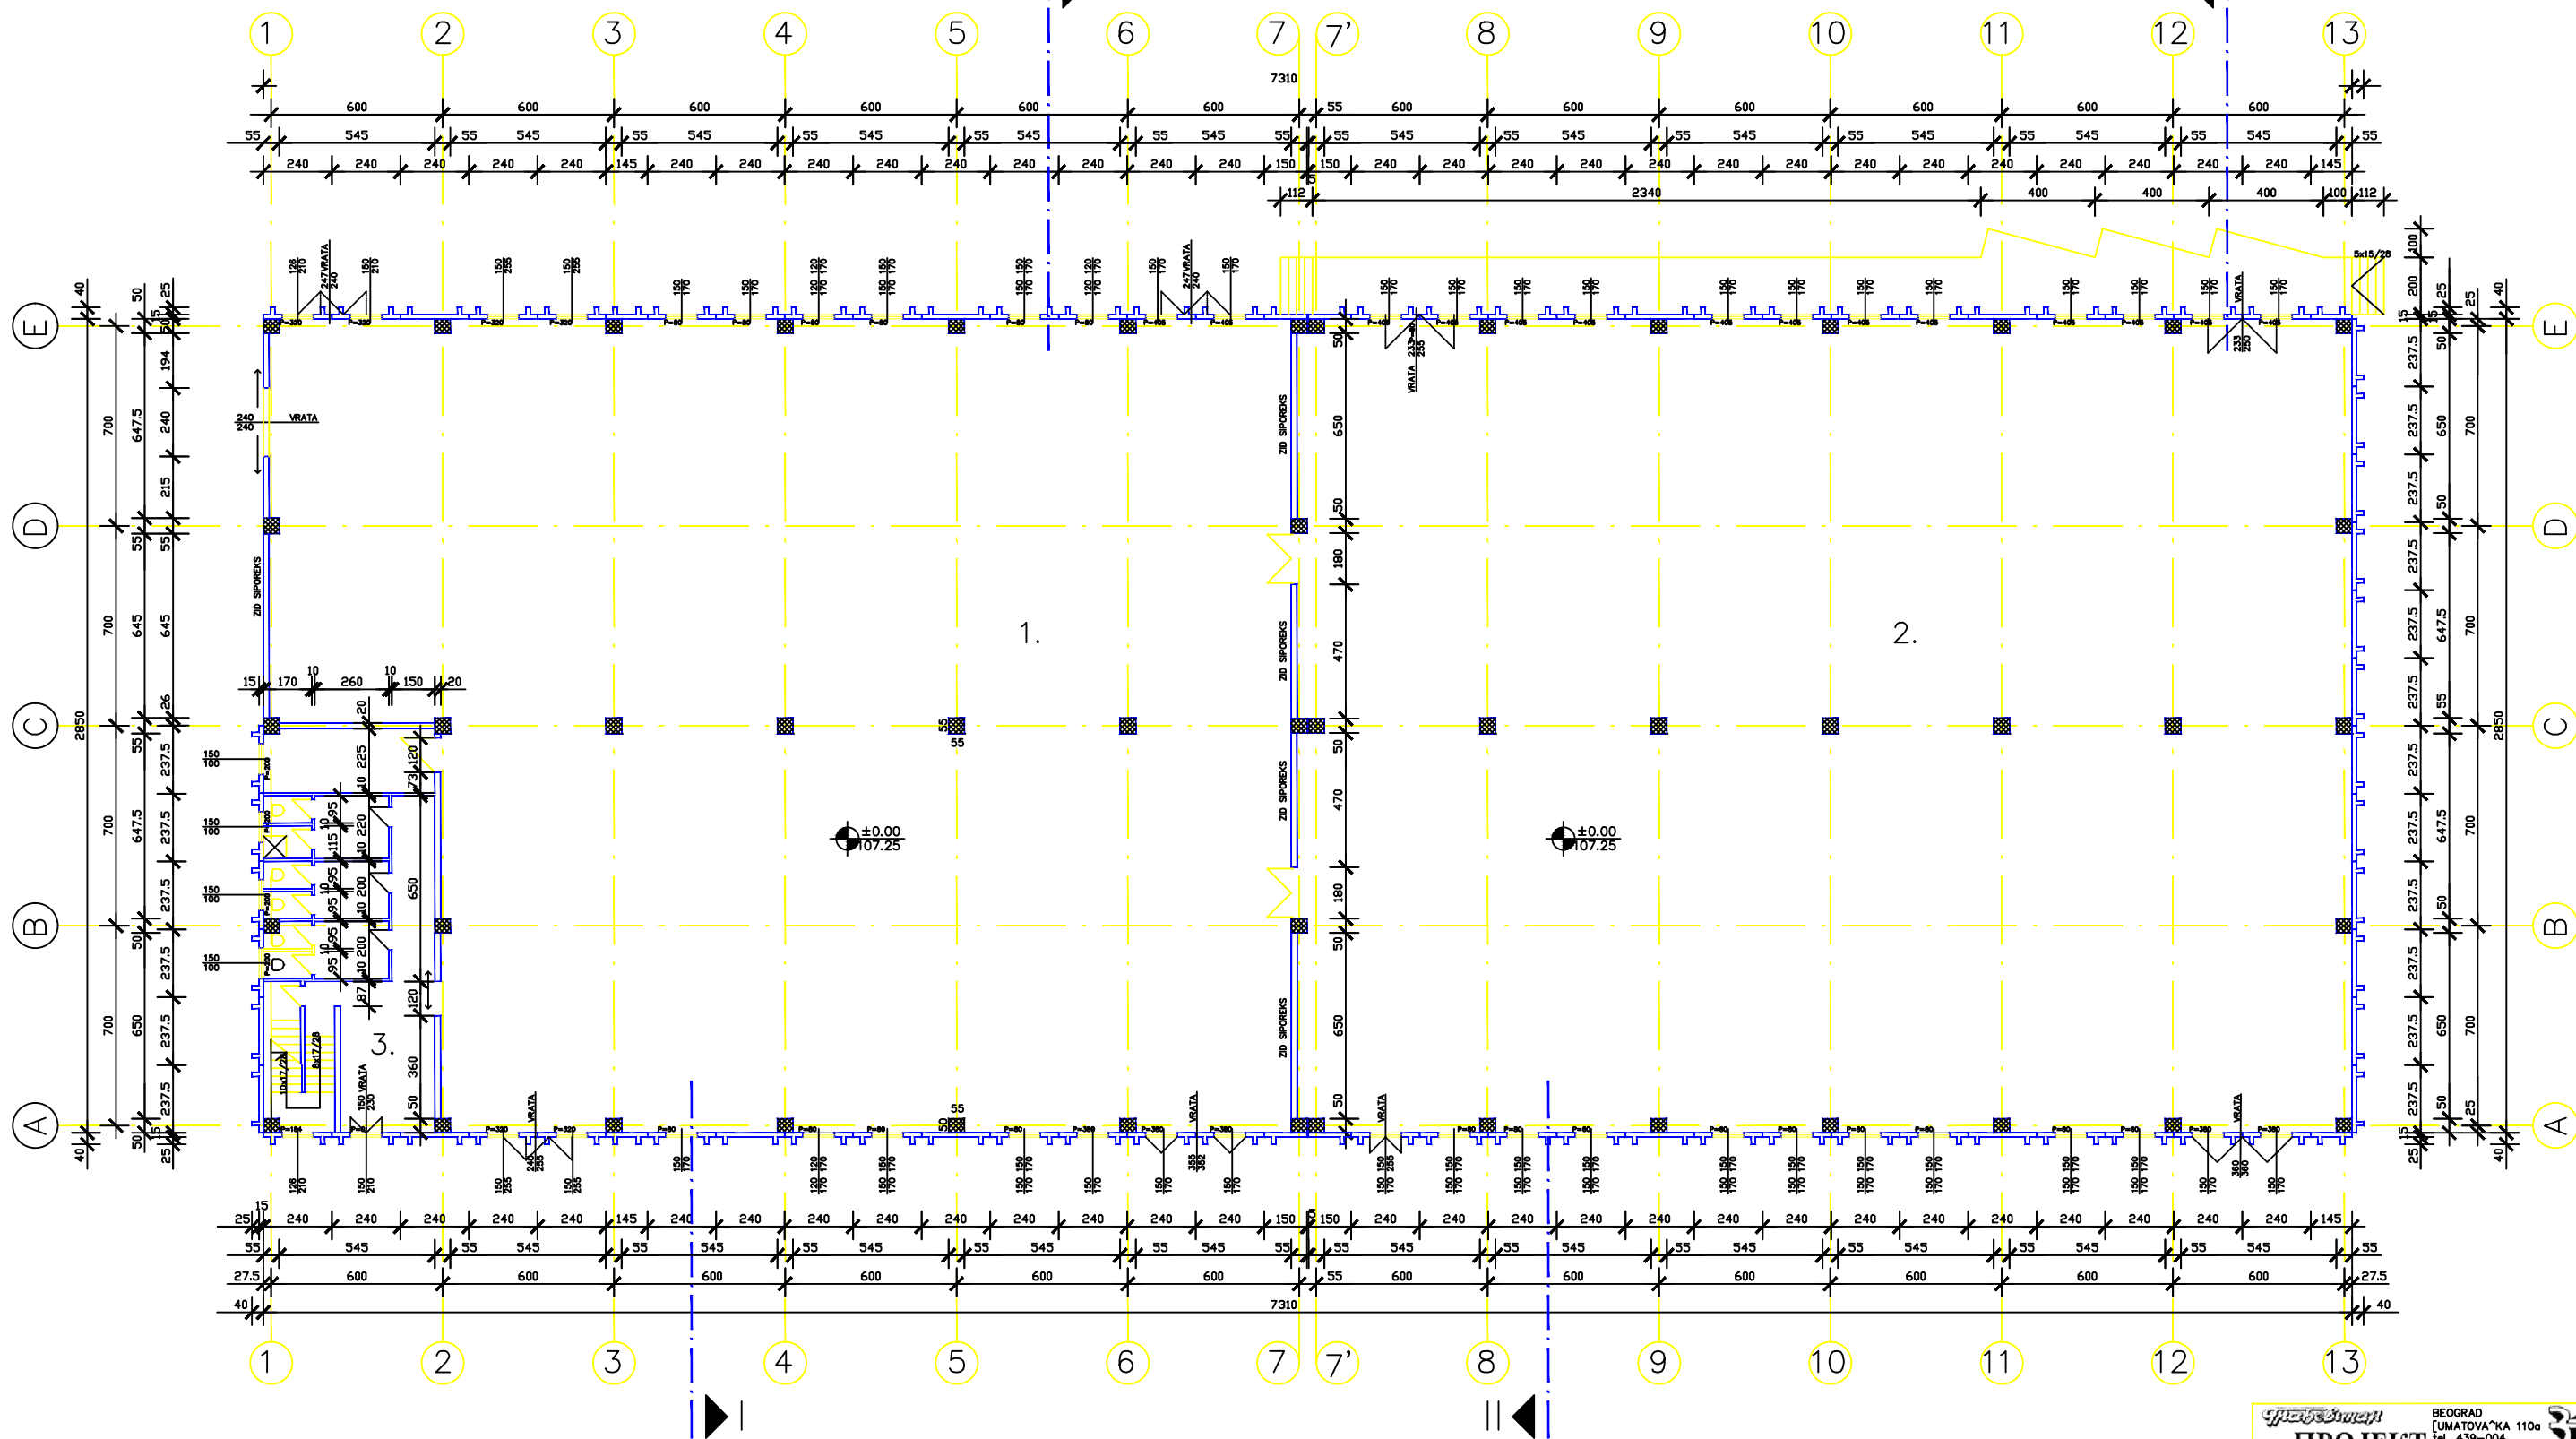

OSNOVA PRIZEMLJA

R=1:100



LEGENDA PROSTORIJA:

| OZN. | NAMENA | VRSTA PODA | BRUTO P _{bruto} | NETO P _{neto} |
|------------------|-----------------------------|-------------------|-----------------------------|---------------------------|
| 1 | LINIJA PAKOVANJA | INDUSTRIJSKI | 963.65 | 878.72 |
| 2 | SKLADIŠTE GOTOVIH PROIZVODA | "ARMOSHILD NATUR" | 1059.37 | 966.00 |
| 3 | MOKRI VOR | MOKRI VOR | 95.72 | 87.28 |
| UKUPNO PRIZEMLJE | | | 2118.74 | 1932.00 |

| | | | | | |
|---|--|--|--|---|--|
|  | | BEOGRAD [UMATOVAKA 110a tel. 439-004 Telefaks 444-06-43 | |  | |
| PROJEKT | | | | | |
| OBJEKT | | HALA PUNIONICE ULJA SA SKLADI[TEM | | | |
| NARU[ILAC | | RAFINERIJA NAFTE MODRI'A | | | |
| ODGOVORNI PROJEKTANT | | ARH. B. RISTI] | | R=1:100 | |
| PROJEKTANT | | ARH. B. RISTI] | | DATUM | |
| SARADNIK | | I. TO[I] | | 6-2000 | |
| STATI[AR | | M. MUMINOVI] | | LIST BR. | |
| TEHNI[KA KONTROLA | | A. ALIFENDI] | | 3 | |
| SADROAJ | | OSNOVA PRIZEMLJA | | | |